



Project Name:
Co-Production
House Studio-
Volume

Project Address:
7601 S Congress
Ave Suite 140,
Austin, TX 78745

Drawing:
Co-Production
House Studio
Layout


Drawn by:
Iakov
Doumanoff

Date:
06/26/2023

Drawing
Number
1.00

Sheet Number
1 of 6


- Key:
- Walls- BLACK
 - Furniture- PURPLE
 - HVAC- GREEN
 - Volume- BLACK/MAGENTA
 - Electric Outlets- BLUE
 - Overhead Lights- GREY
 - Fire Extinguishers- RED

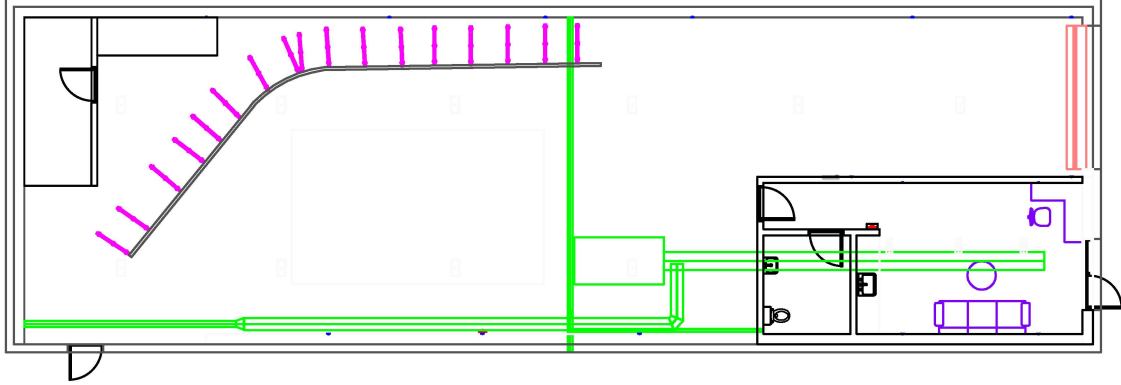

1

Co-Production House Studio Full Ground Plan

SCALE: 1/16" = 1'-0"

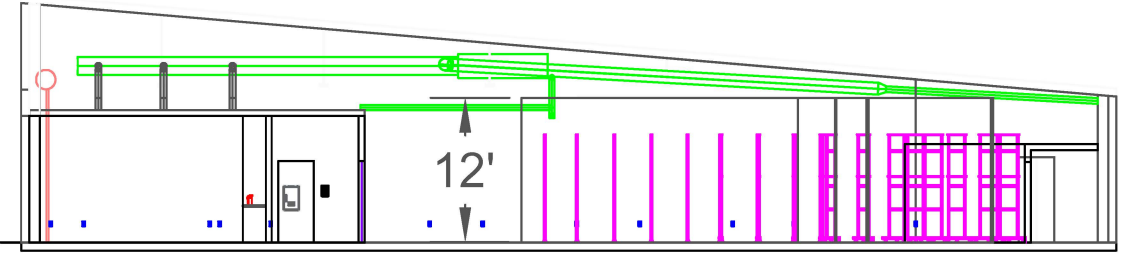

2

Co-Production House Studio Full Section View

SCALE: 1/16" = 1'-0"



Project Name:
Co-Production House Studio-Volume

Project Address:
7601 S Congress Ave Suite 140, Austin, TX 78745

Drawing:
Co-Production House Studio Layout


Key:
Walls- BLACK
Furniture- PURPLE
HVAC- GREEN
Volume- MAGENTA
Electric Outlets- BLUE
Overhead Lights- GREY
Fire Extinguishers- RED

Drawn by:
Iakov Doumanoff


Date: 6/26/2023

Drawing Number
1.00


Sheet Number
2 of 6

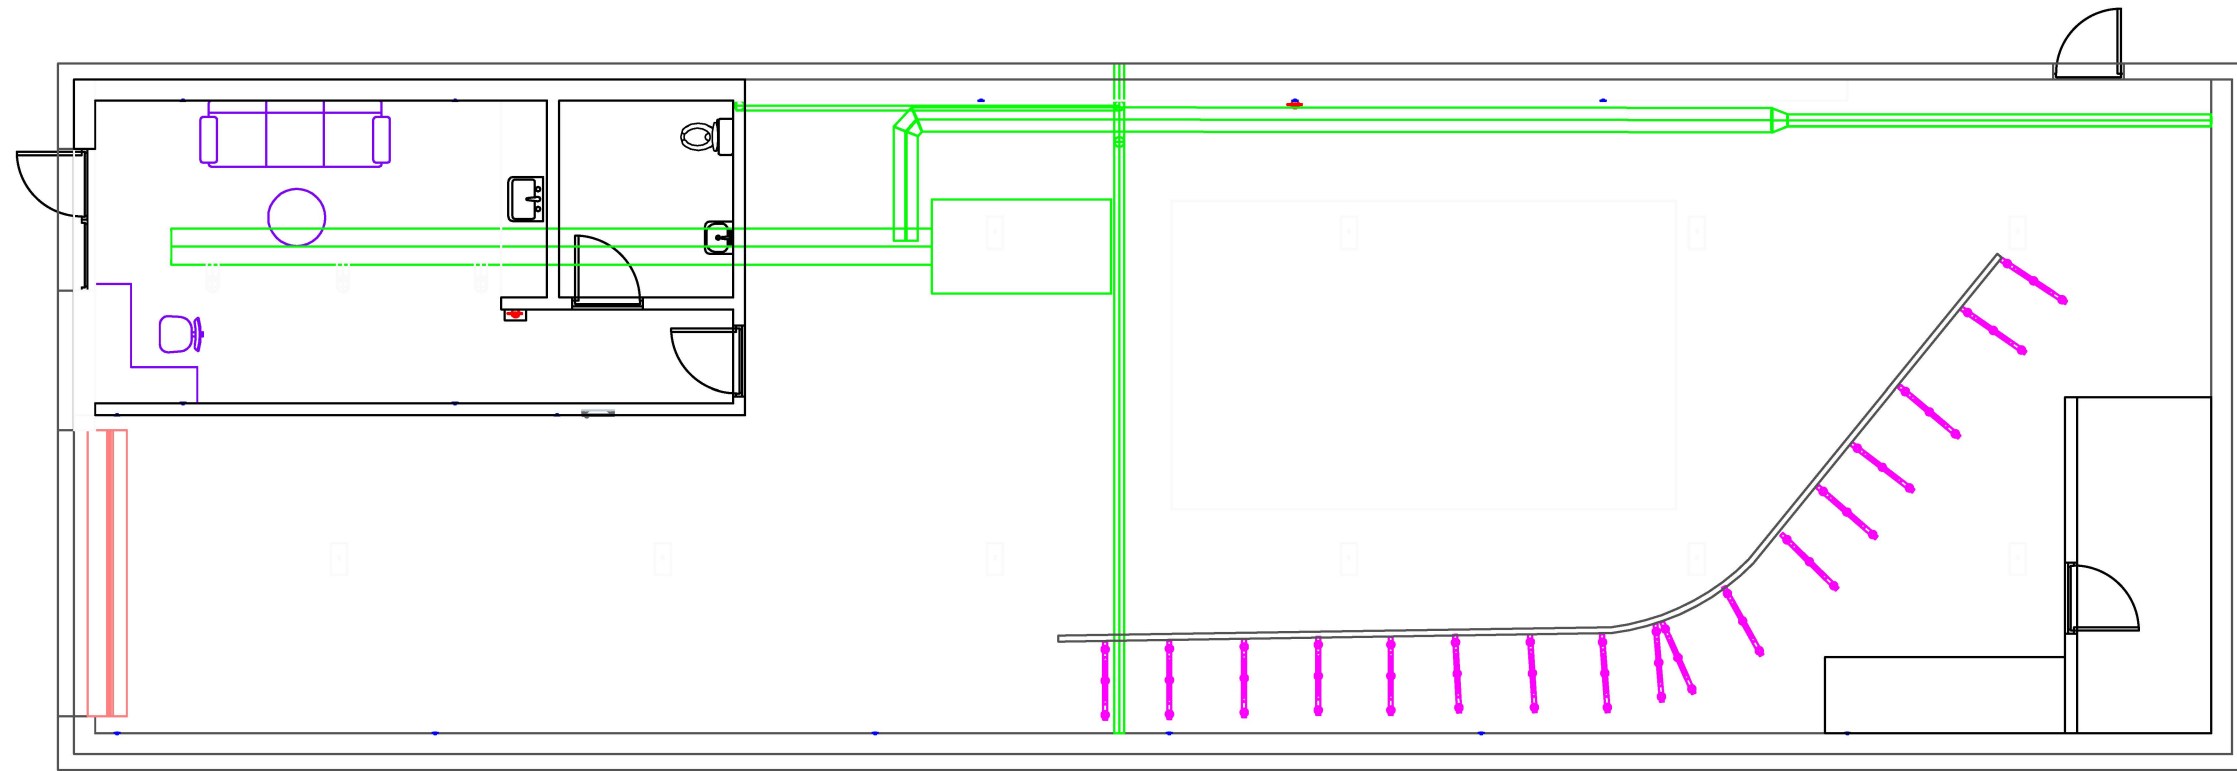


1 Co-Production House Studio Full Ground Plan
SCALE: 1/8" = 1'-0"
2' 4' 8' 16' 24'

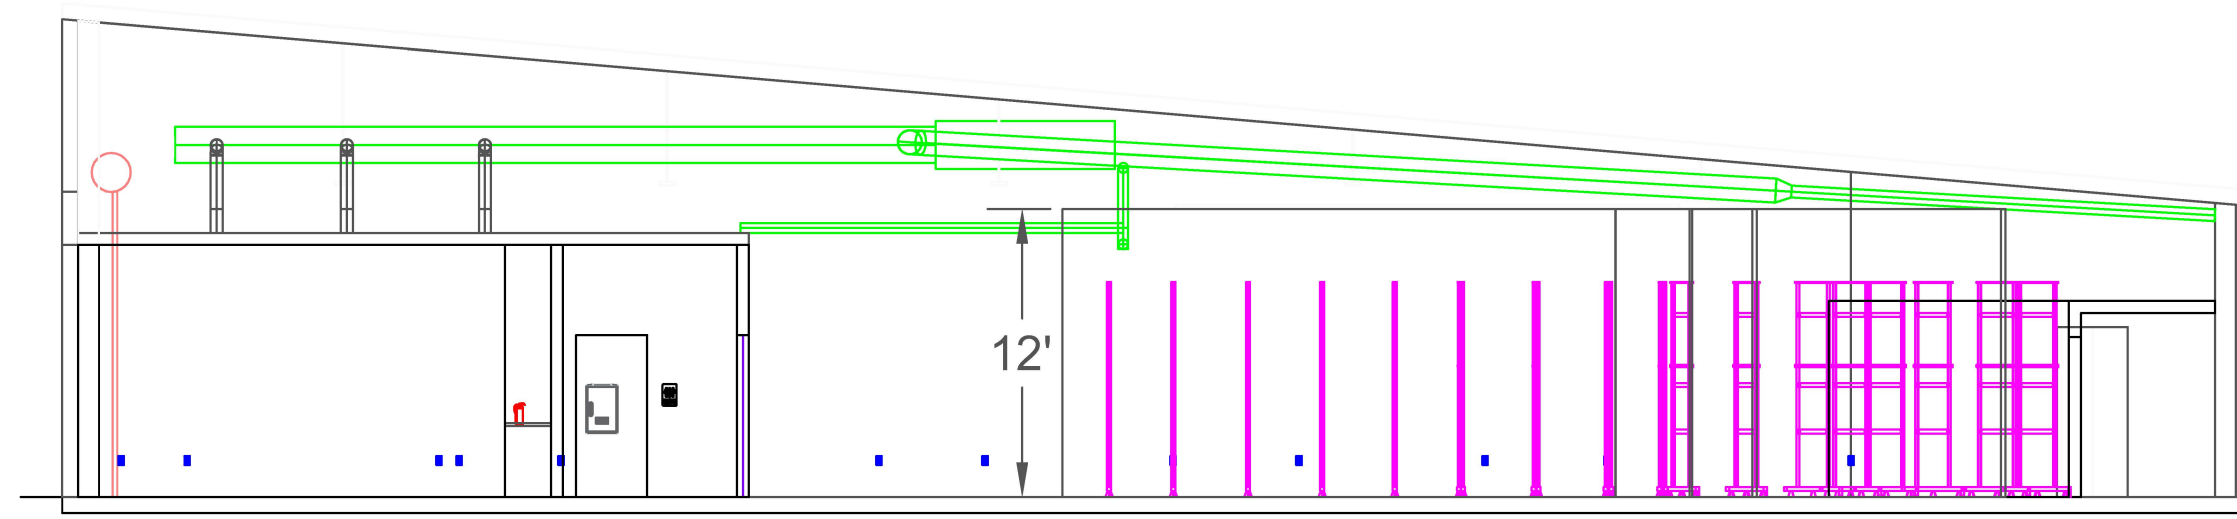

2 Co-Production House Studio Full Section View
SCALE: 1/8" = 1'-0"
2' 4' 8' 16' 24'

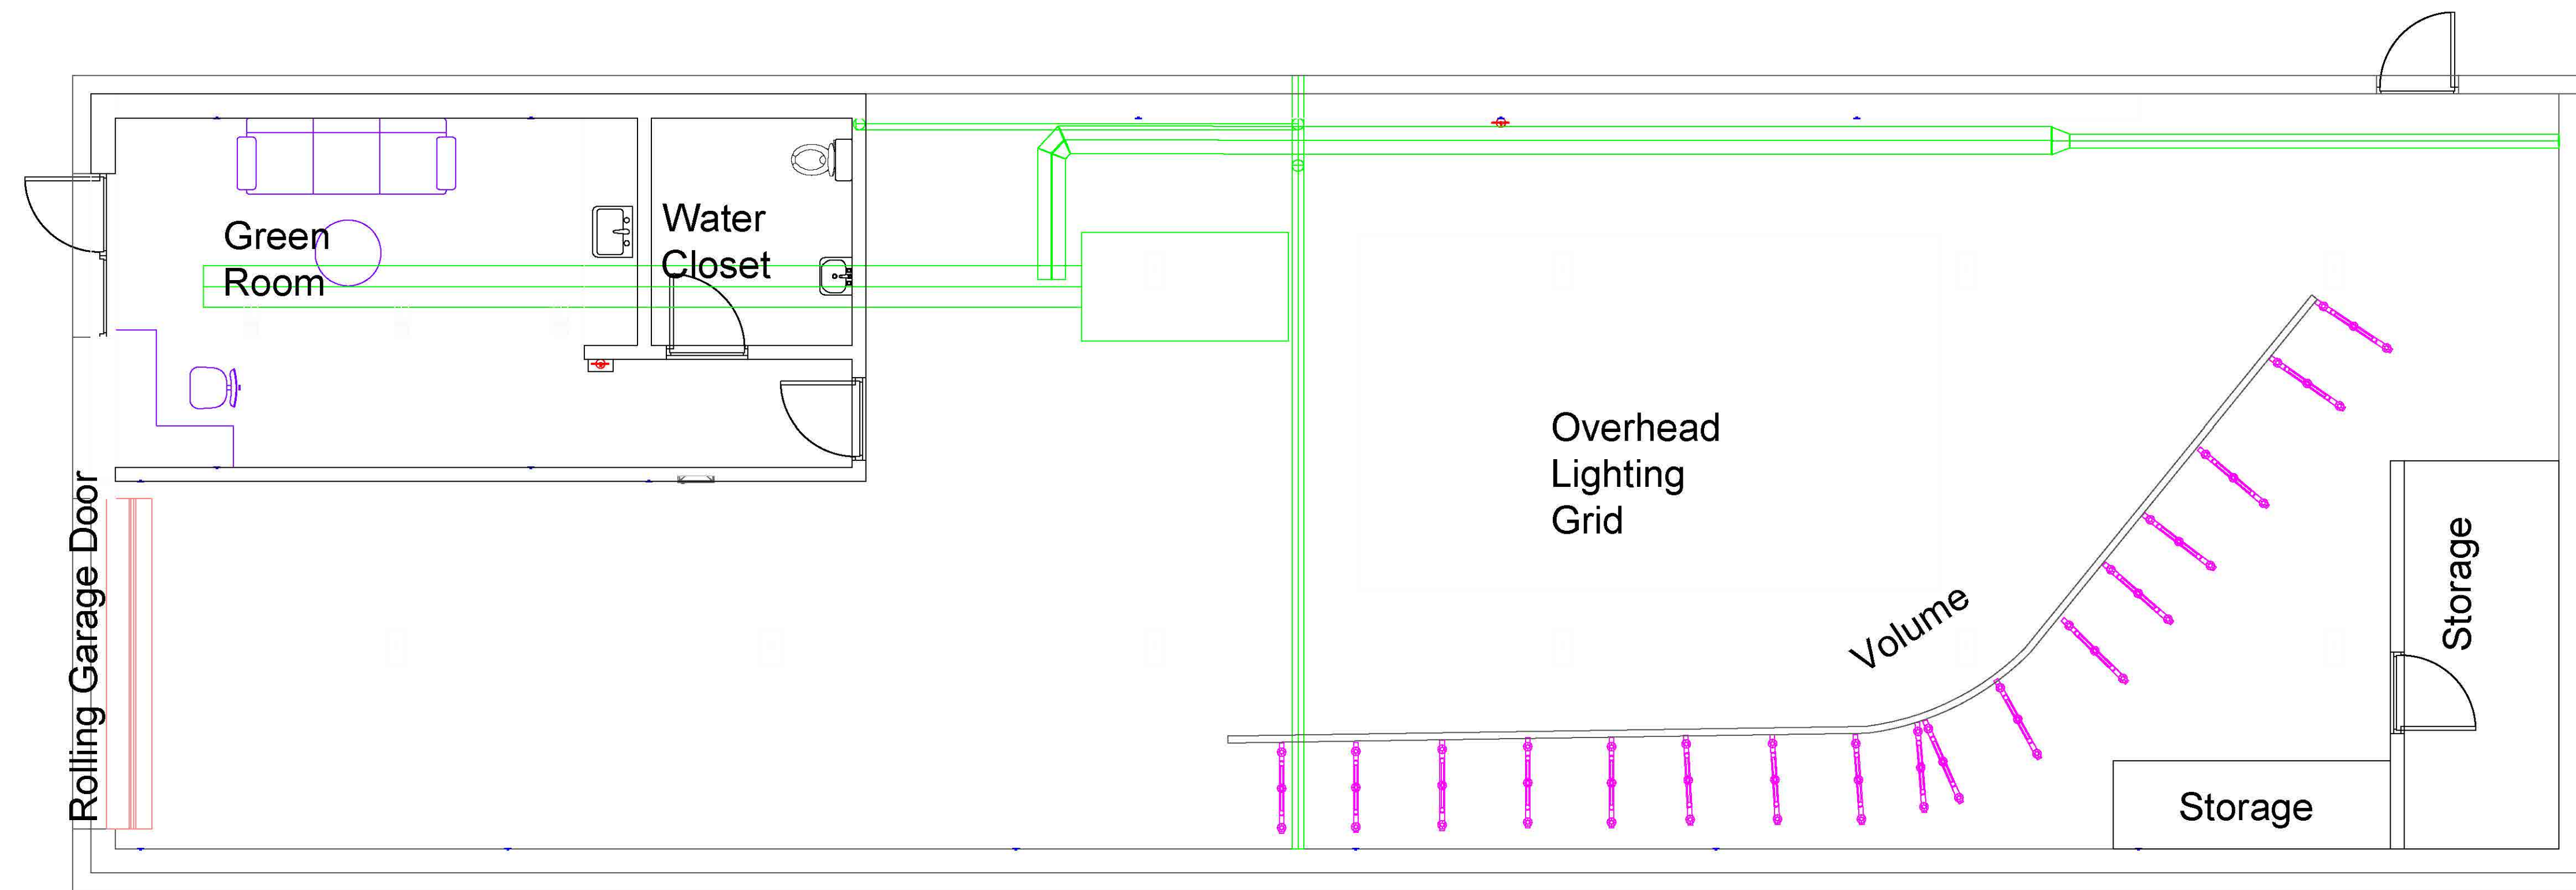

1 Co-Production House Studio Full Ground Plan
SCALE: 1/8" = 1'-0"

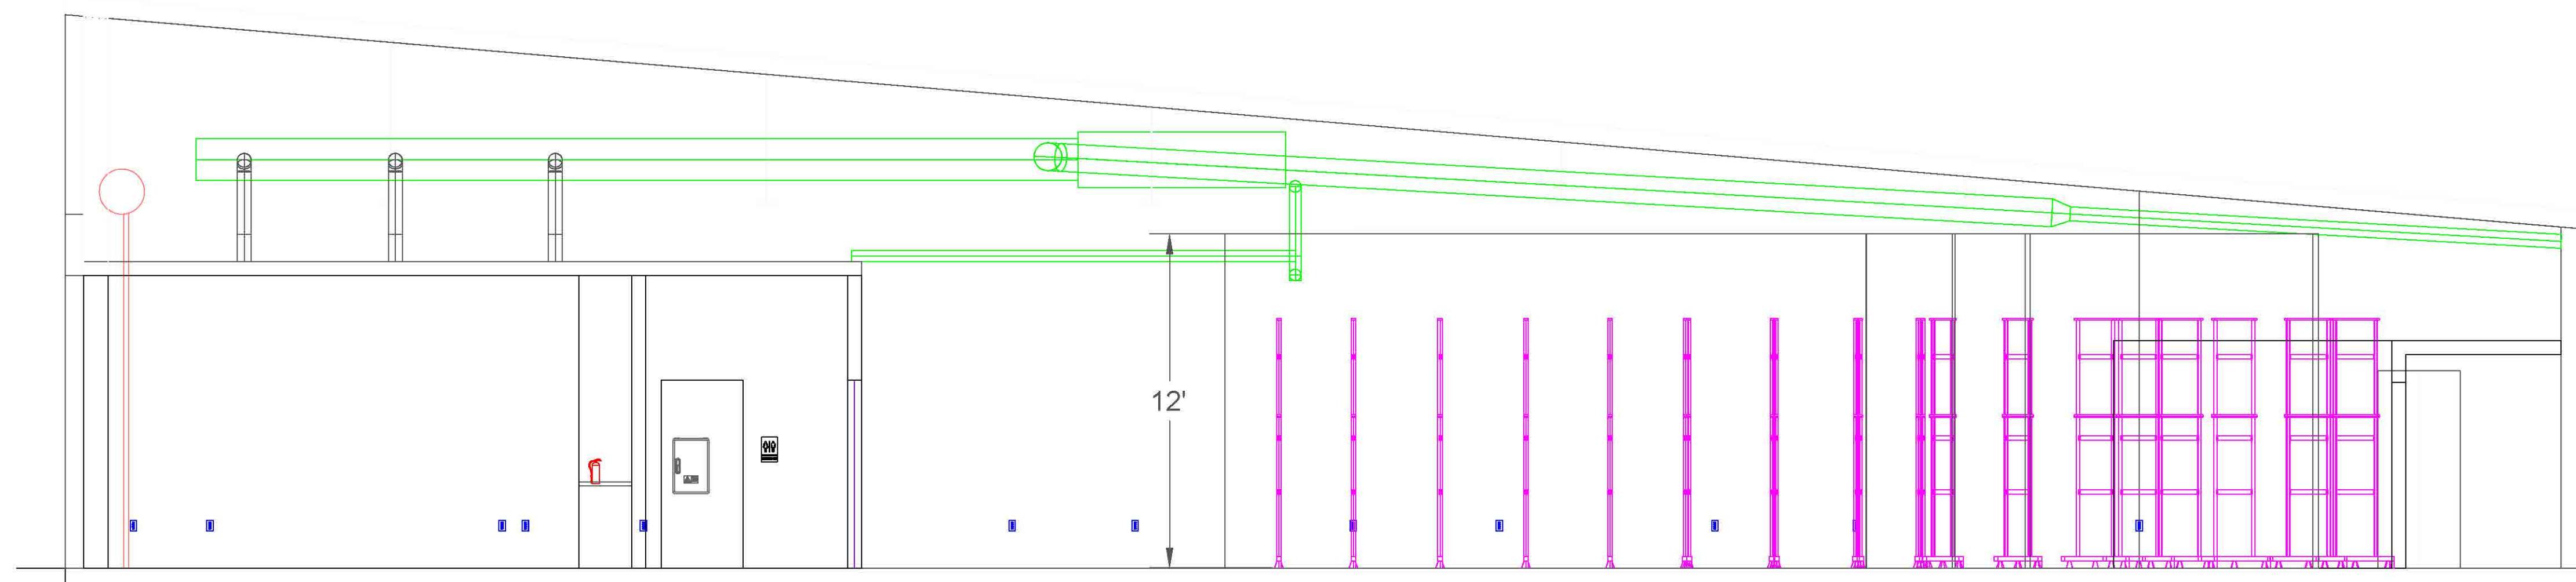


2 Co-Production House Studio Full Section View
SCALE: 1/8" = 1'-0"

- Key:
- Walls- BLACK
 - Furniture- PURPLE
 - HVAC- GREEN
 - Volume- BLACK/MAGENTA
 - Electric Outlets- BLUE
 - Overhead Lights- GREY

Project Name:
Co-Production
House Studio-
Volume

Project Address:
7601 S Congress
Ave Suite 140,
Austin, TX 78745

Drawing:
Co-Production
House Studio 3D
Back View

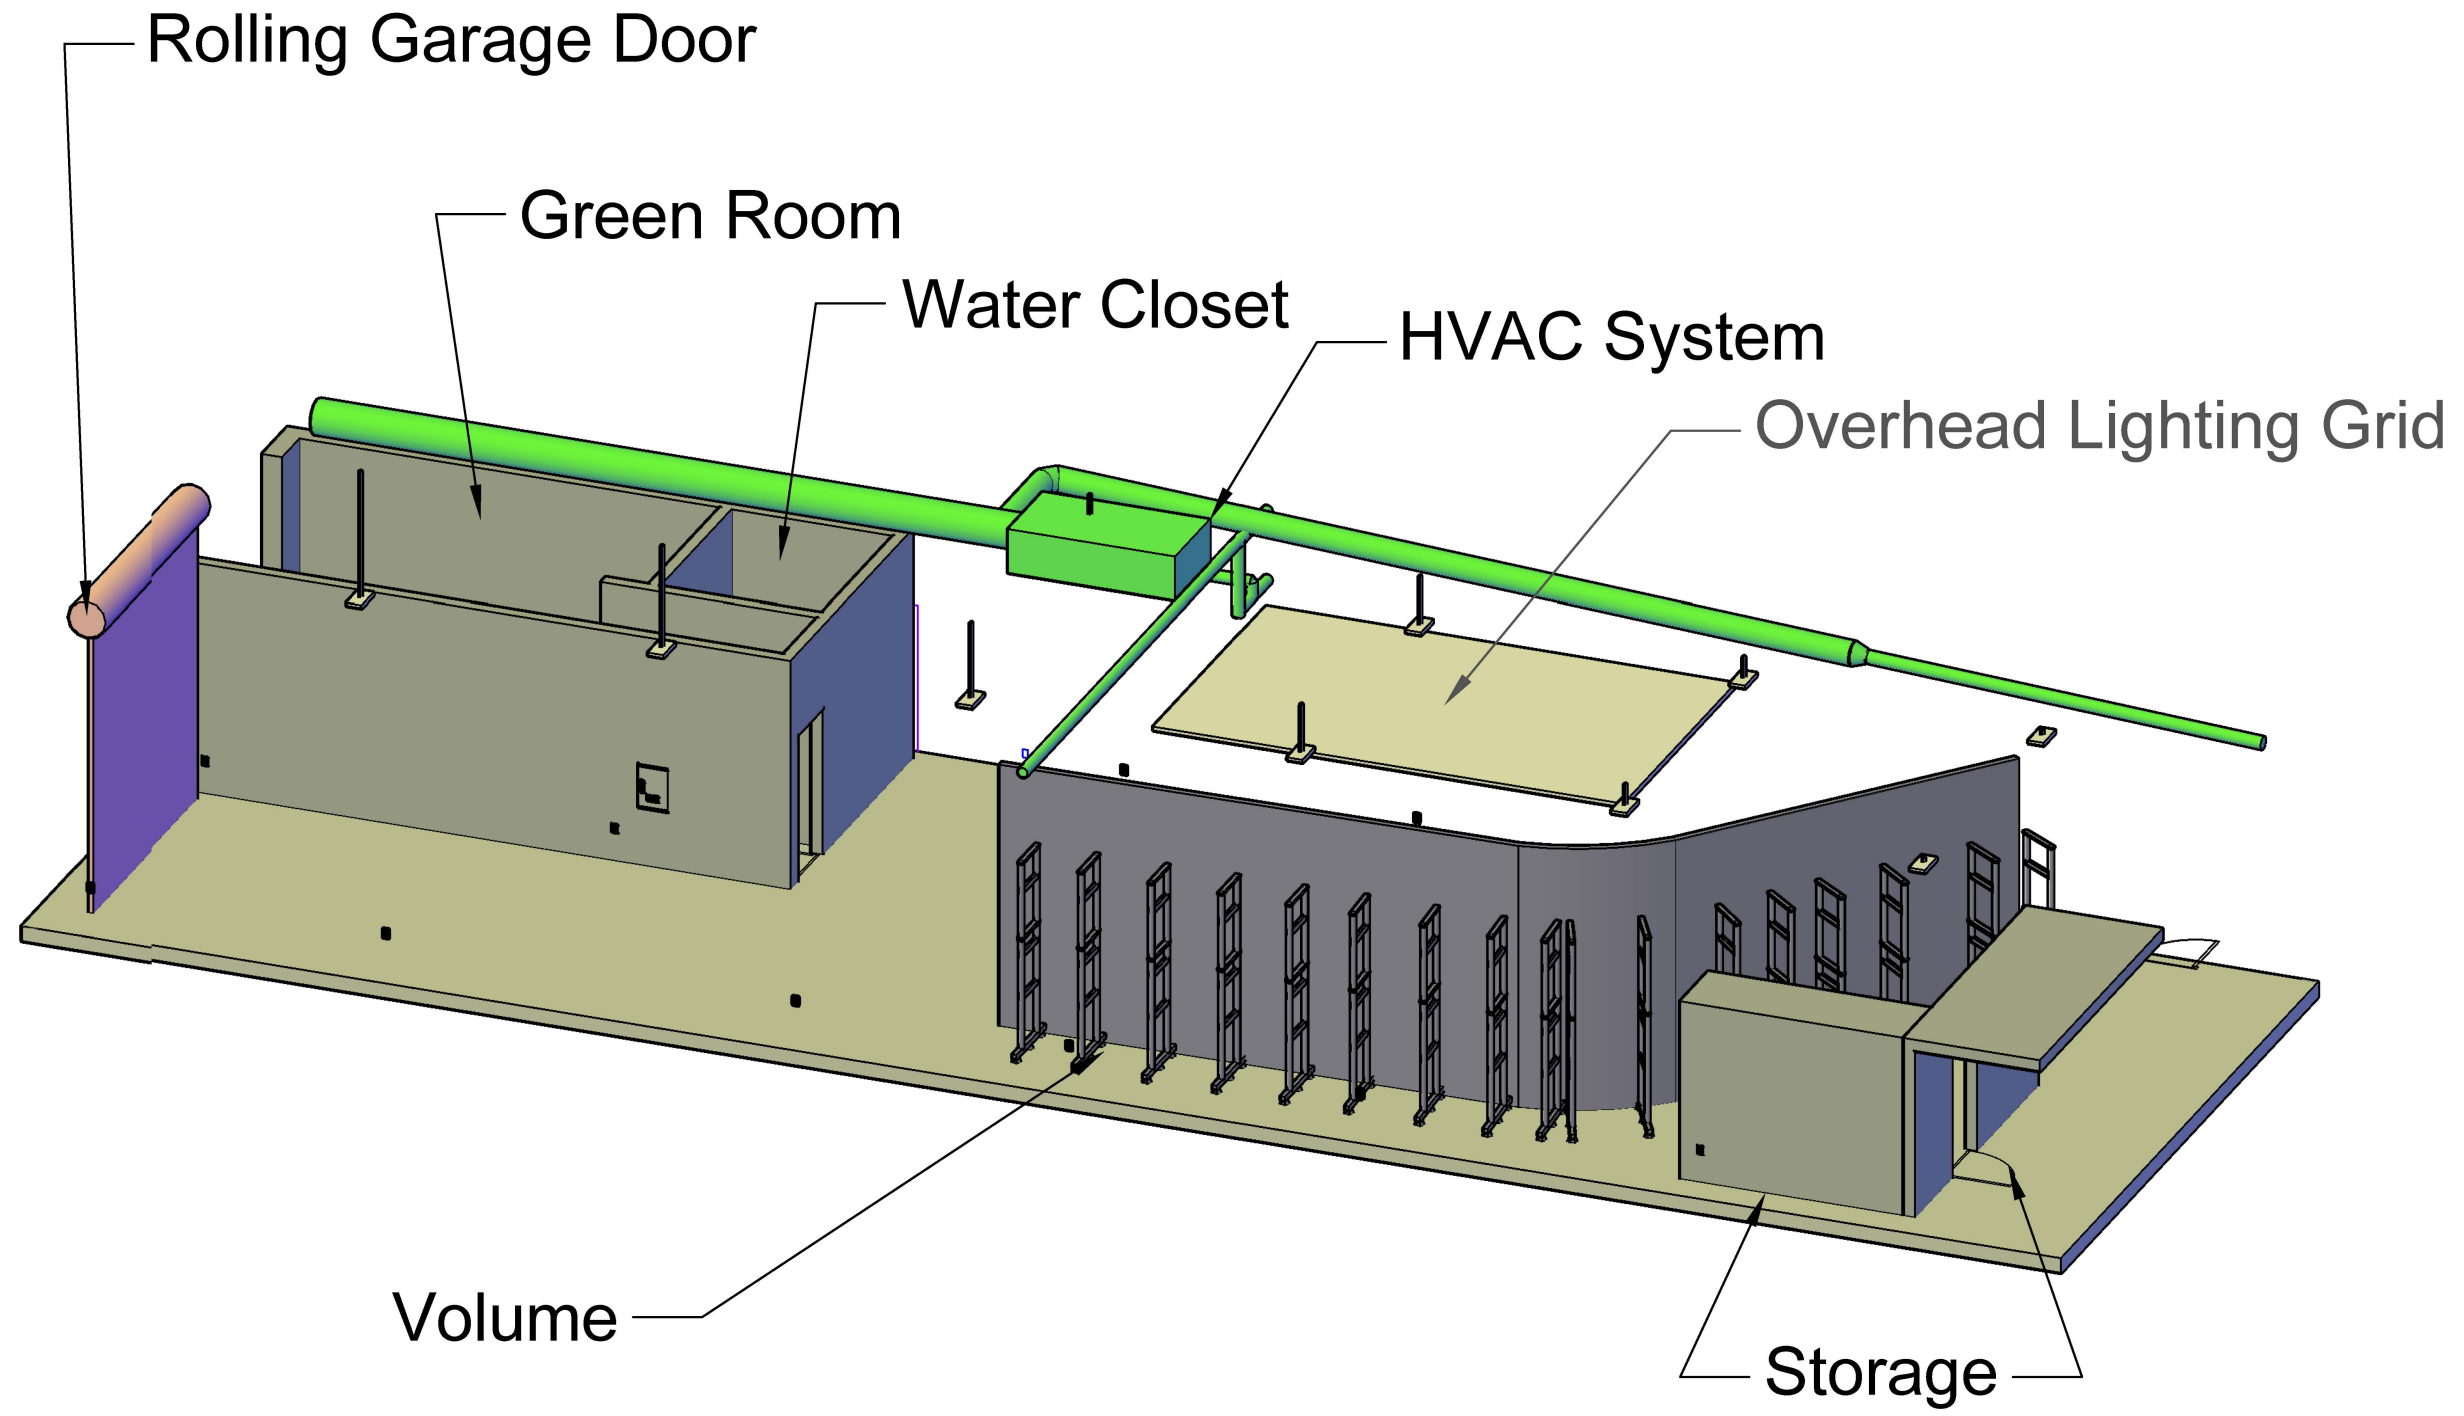

Drawn by:
Iakov
Doumanoff

Date:
06/26/2023

Drawing
Number
1.00

Sheet Number

4 of 6

1 Co-Production House Studio Full Rear Isometric View
SCALE: 1/8" = 1'-0"
2' 4' 8' 16' 24'

Project Name:
Co-Production
House Studio-
Volume

Project Address:
7601 S Congress
Ave Suite 140,
Austin, TX 78745

Drawing:
Co-Production
House Studio 3D
Front View


Drawn by:
Iakov
Doumanoff

Date:
06/26/2023

Drawing
Number
1.00

Sheet Number

5 of 6

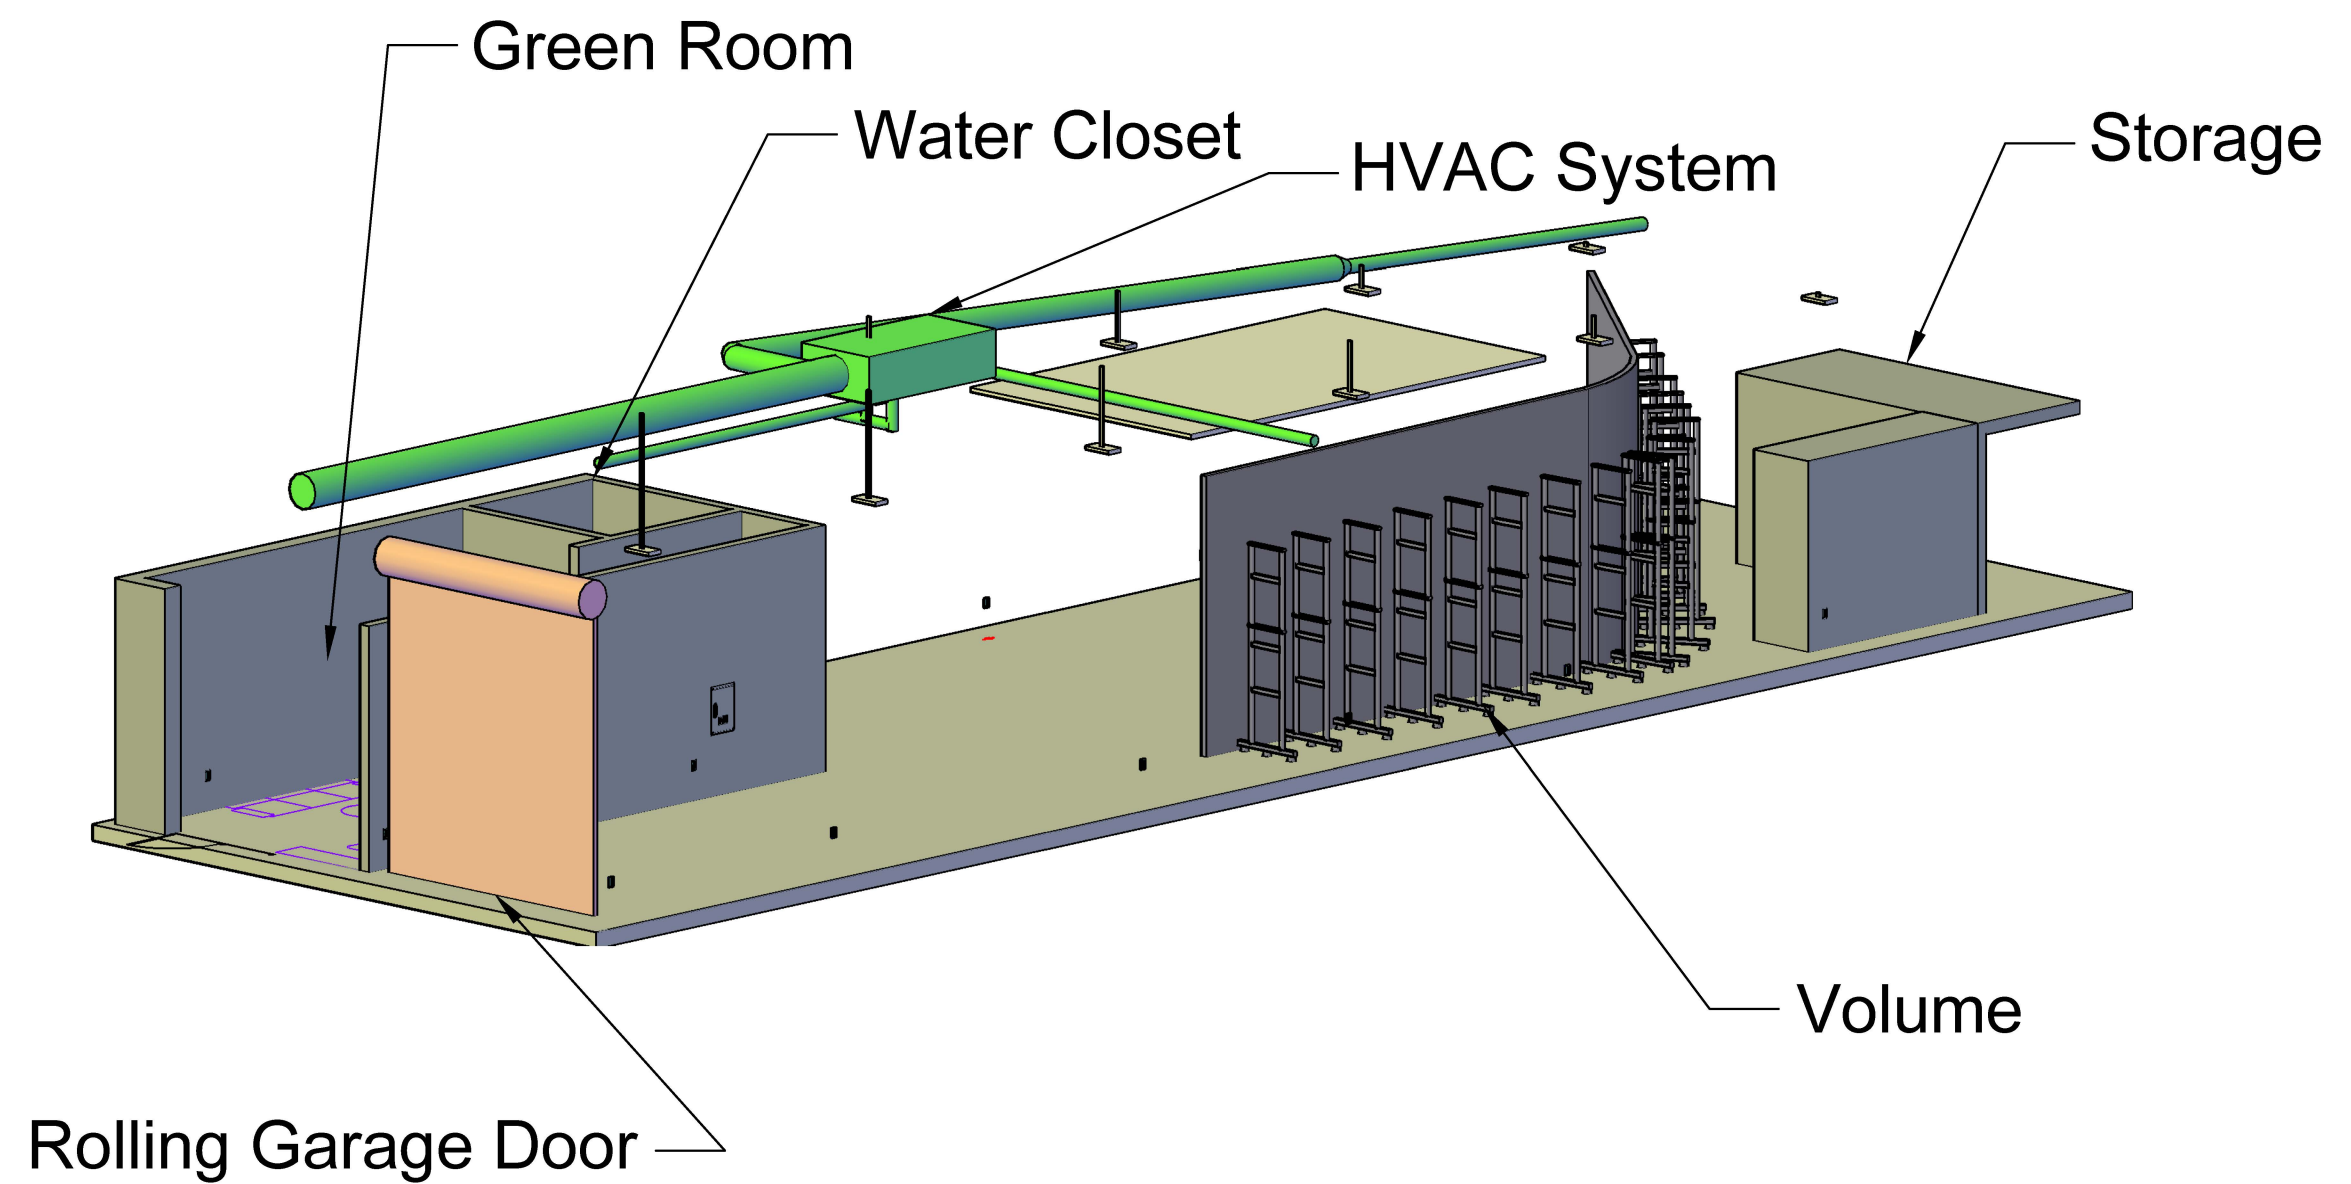

1

Co-Production House Studio Full Front Isometric View

SCALE: 1/8" = 1'-0"



Project Name:
Co-Production
House Studio-
Volume

Project Address:
7601 S Congress
Ave Suite 140,
Austin, TX 78745

Drawing:
Co-Production
House Studio 3D
Front Perspective
View


Drawn by:
Iakov
Doumanoff

Date:
06/26/2023

Drawing
Number
1.00

Sheet Number

6 of 6

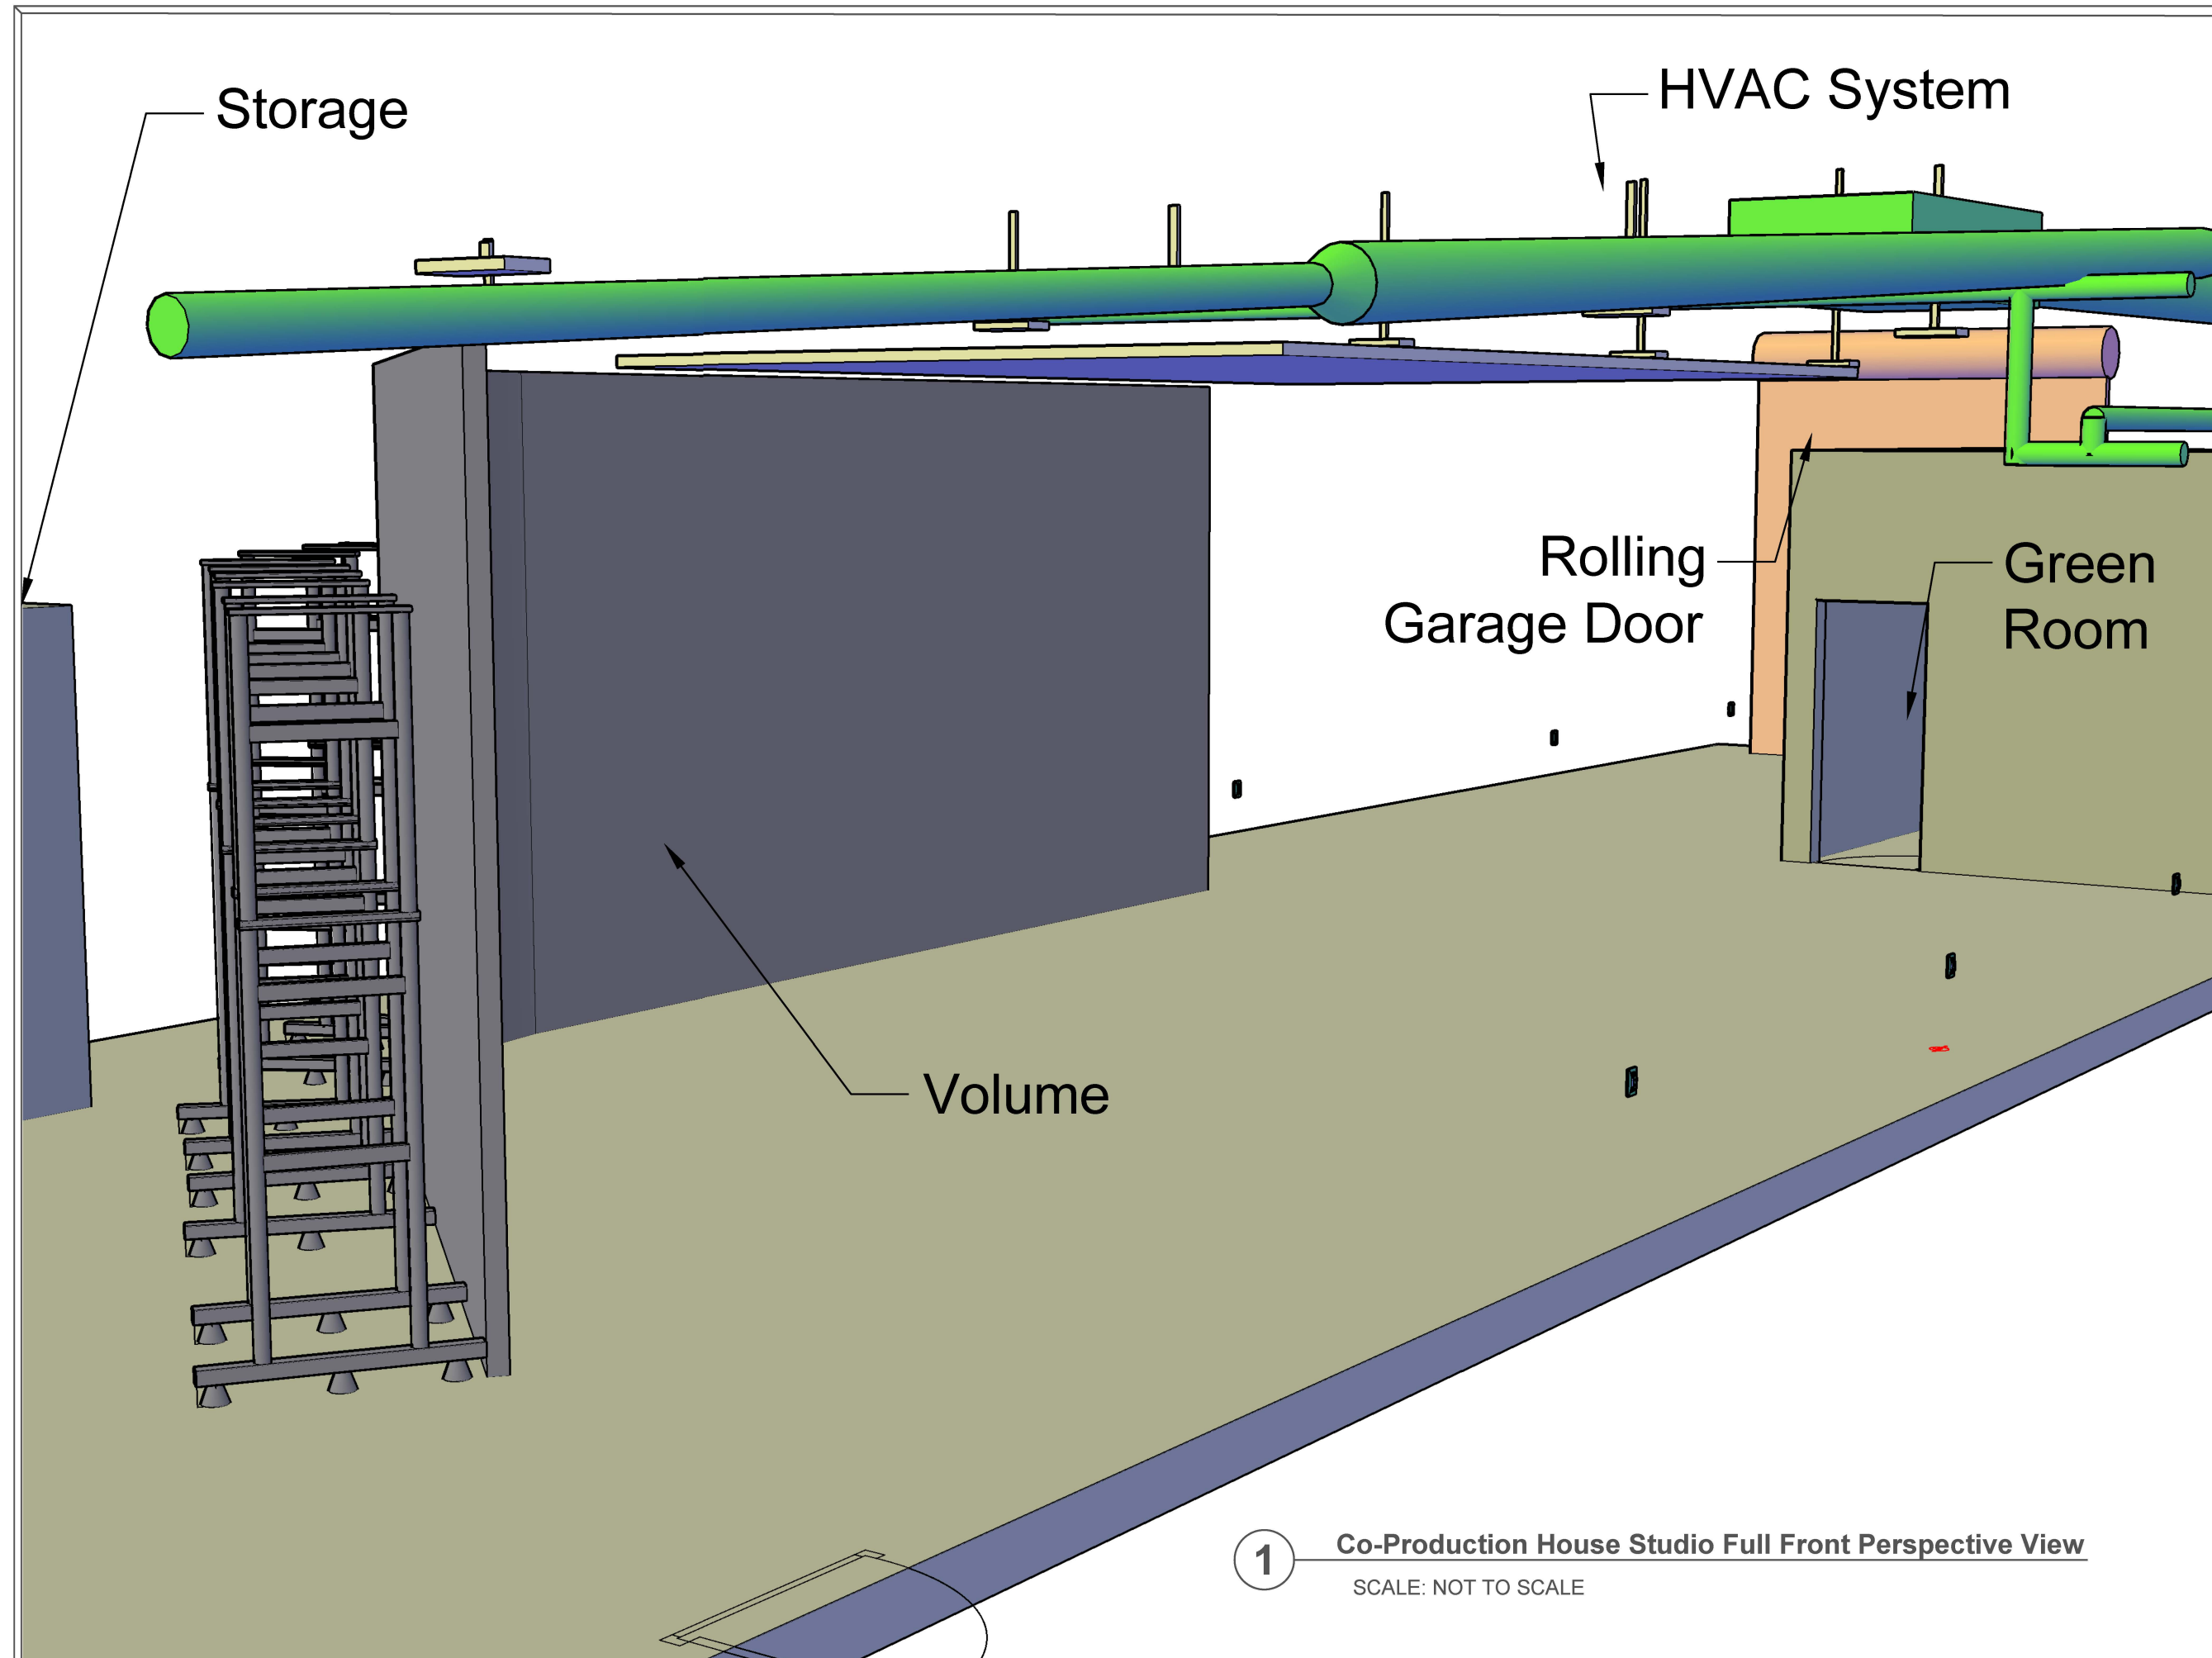

1 Co-Production House Studio Full Front Perspective View
SCALE: NOT TO SCALE